



TOWN OF MIDFIELD MASS.
Preliminary Plan
THE NEW ATHLETIC FIELD AND GRANGE PARK

Scale - 1 inch = 40 feet

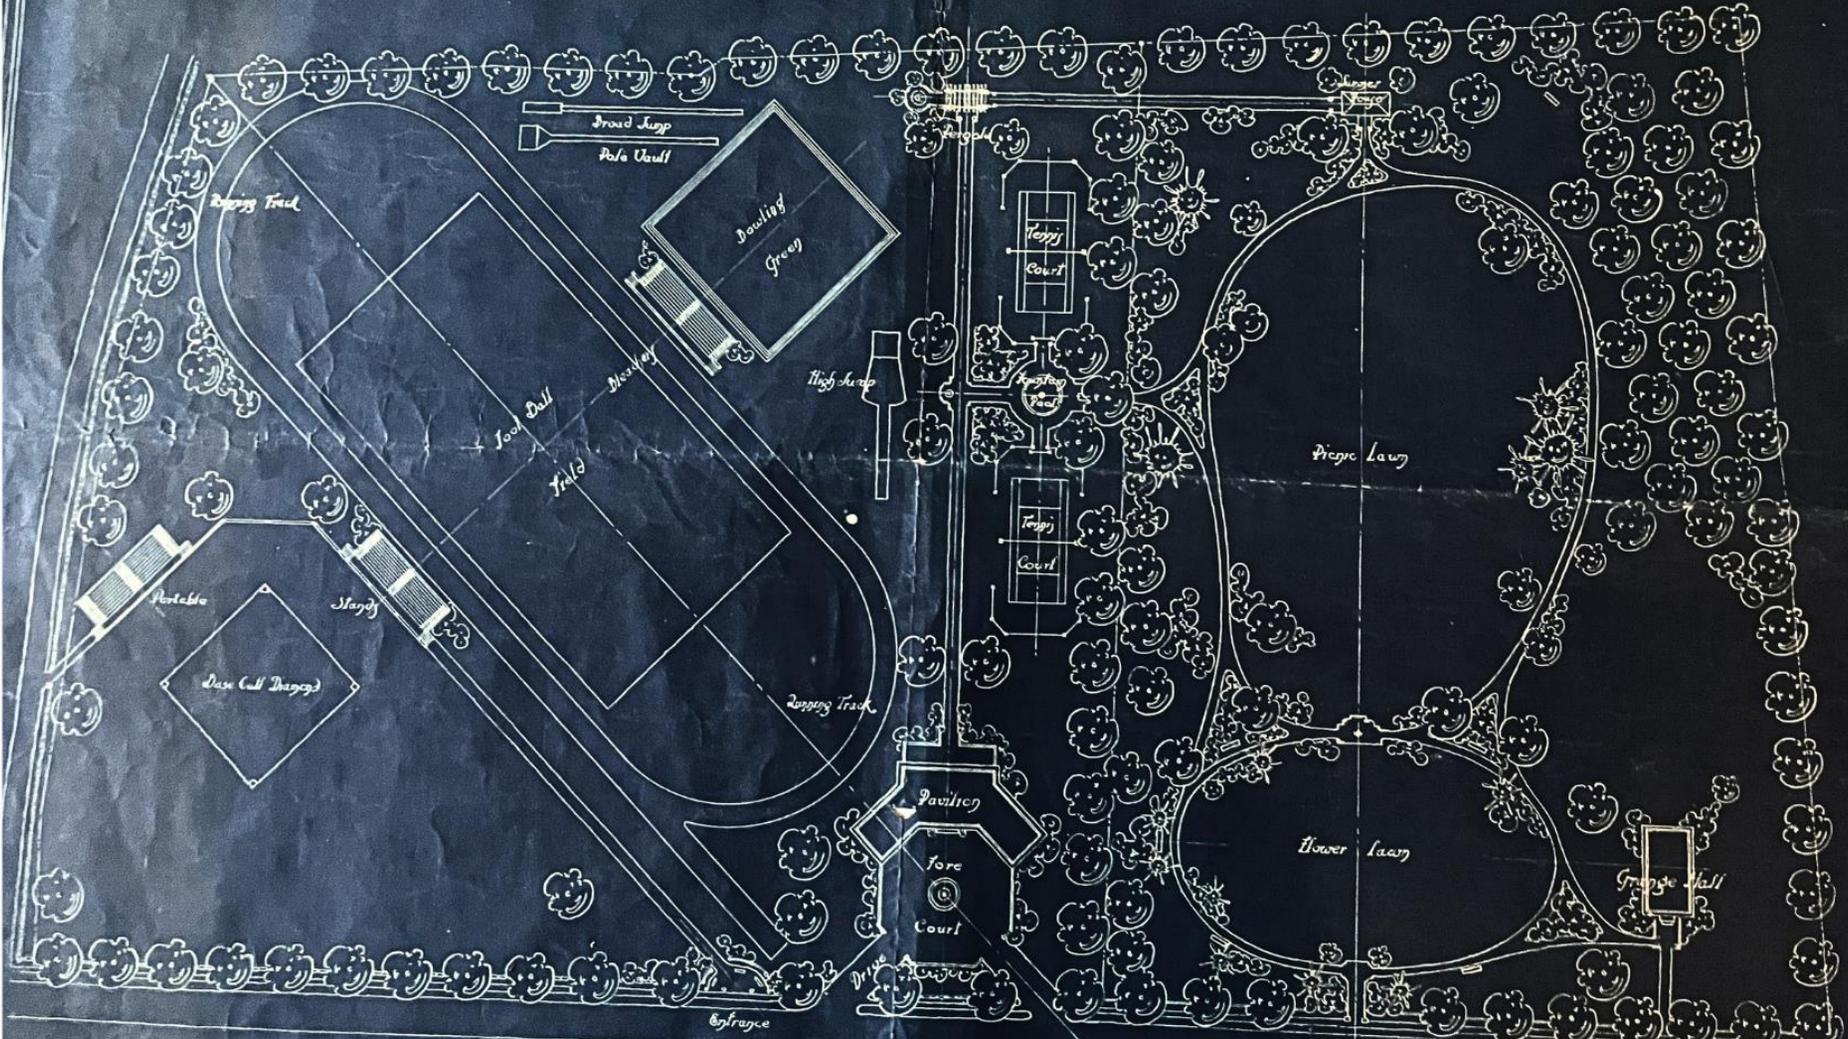

PLANNING BOARD
MIDFIELD MASS.
JULY 17, 1914

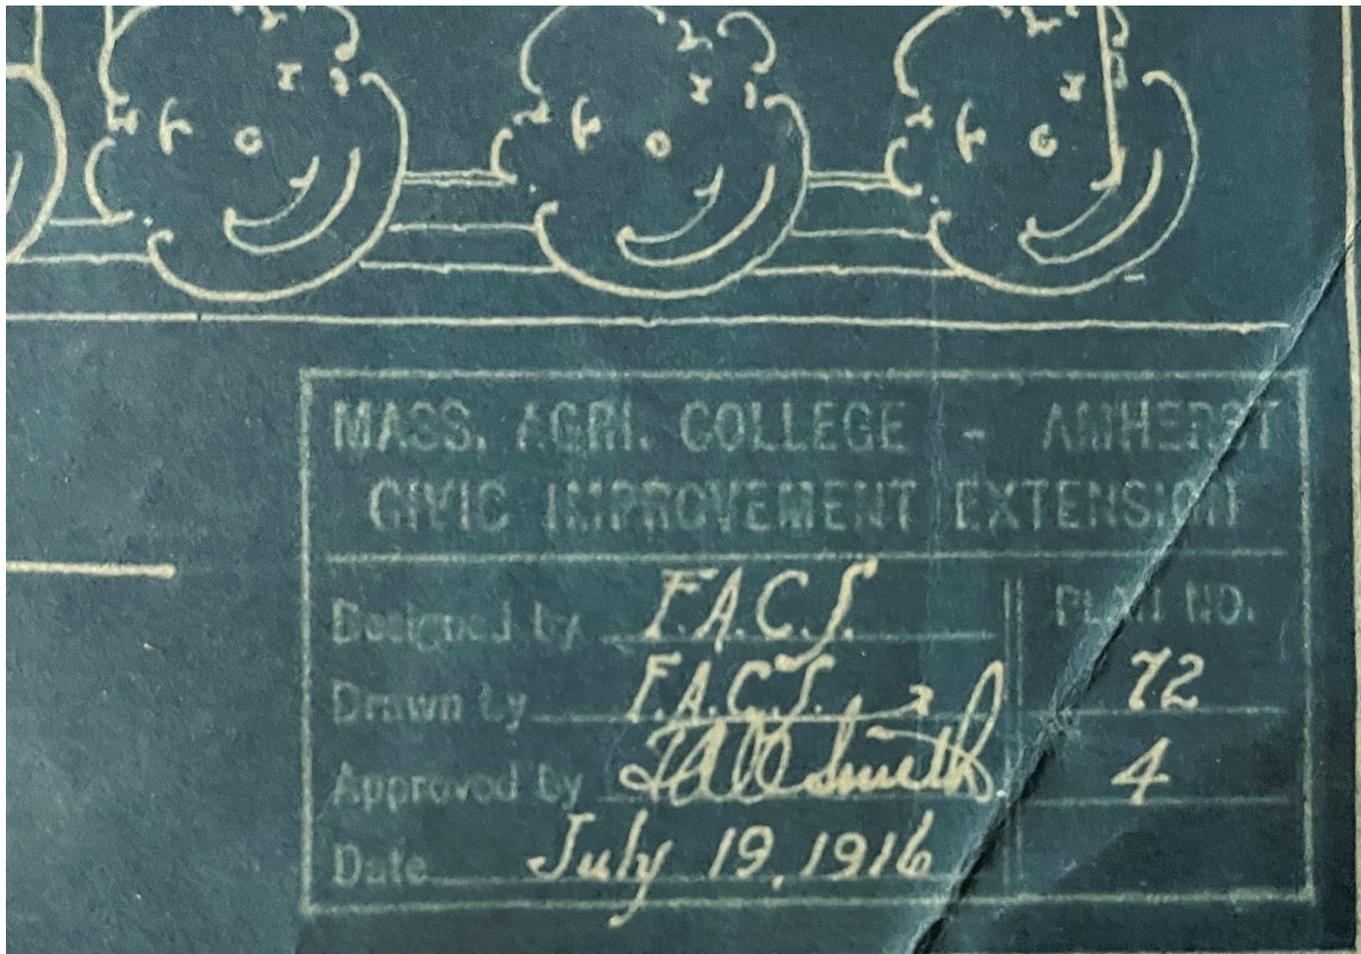


MASS. AGRIC. COLLEGE - AMHERST
CIVIC IMPROVEMENT EXTENSION

Designed by	<i>F.A.C.S.</i>	PLANT NO.	
Drawn by	<i>F.A.C.S.</i>		<i>72</i>
Approved by	<i>A. W. Smith</i>		<i>4</i>
Date	<i>July 19, 1916</i>		

TOWN OF MIDDLEFIELD · MASS ·
Preliminary Plan ·
THE NEW ATHLETIC FIELD AND GRANGE PARK


Scale - 1 Inch = 40 Feet

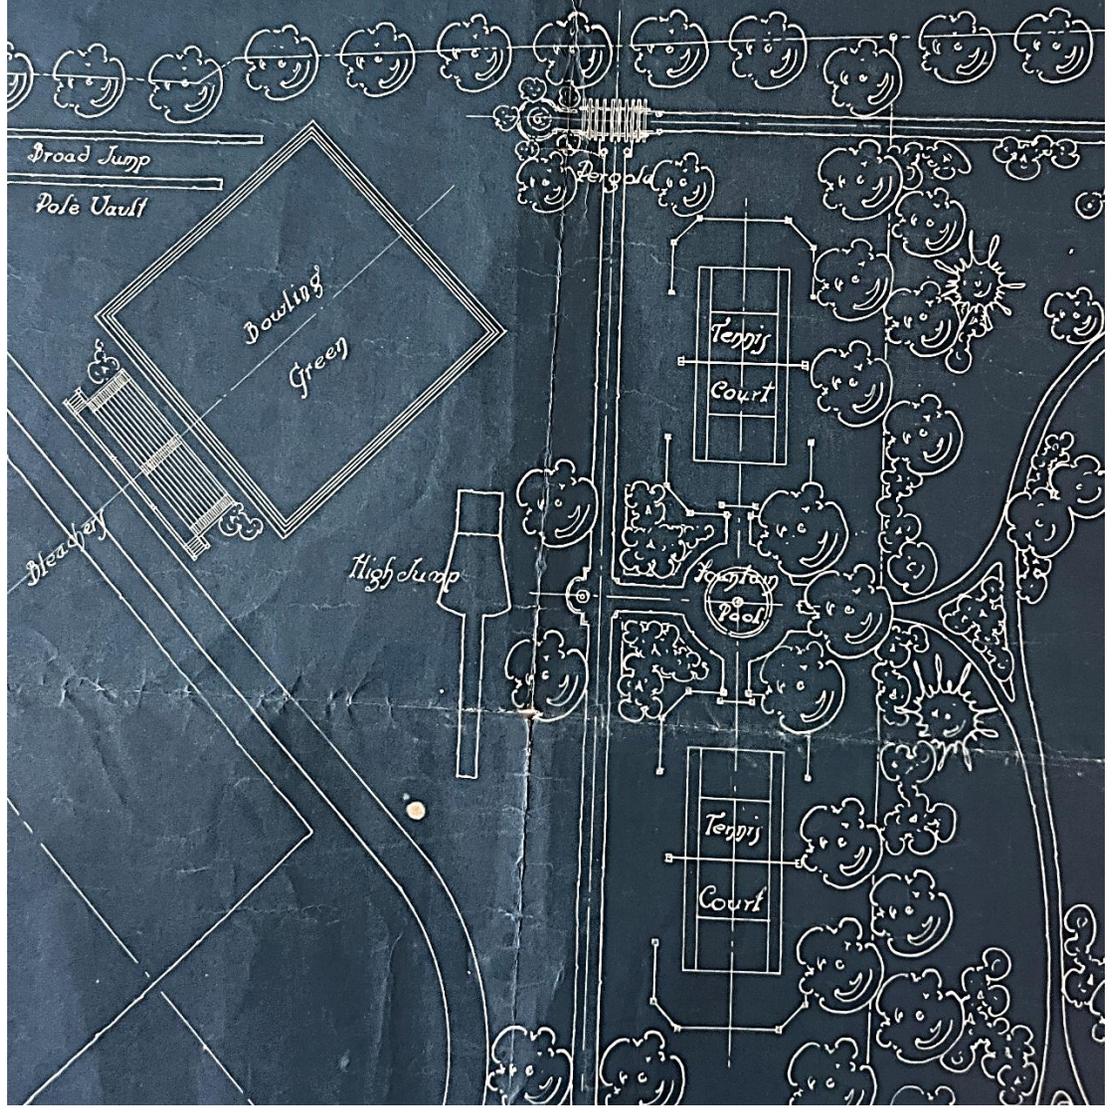

TOWN OF MIDDFIELD · MASS ·
Preliminary Plan ·
THE NEW ATHLETIC FIELD AND GRANGE PARK



Scale - 1 Inch - 40 Feet

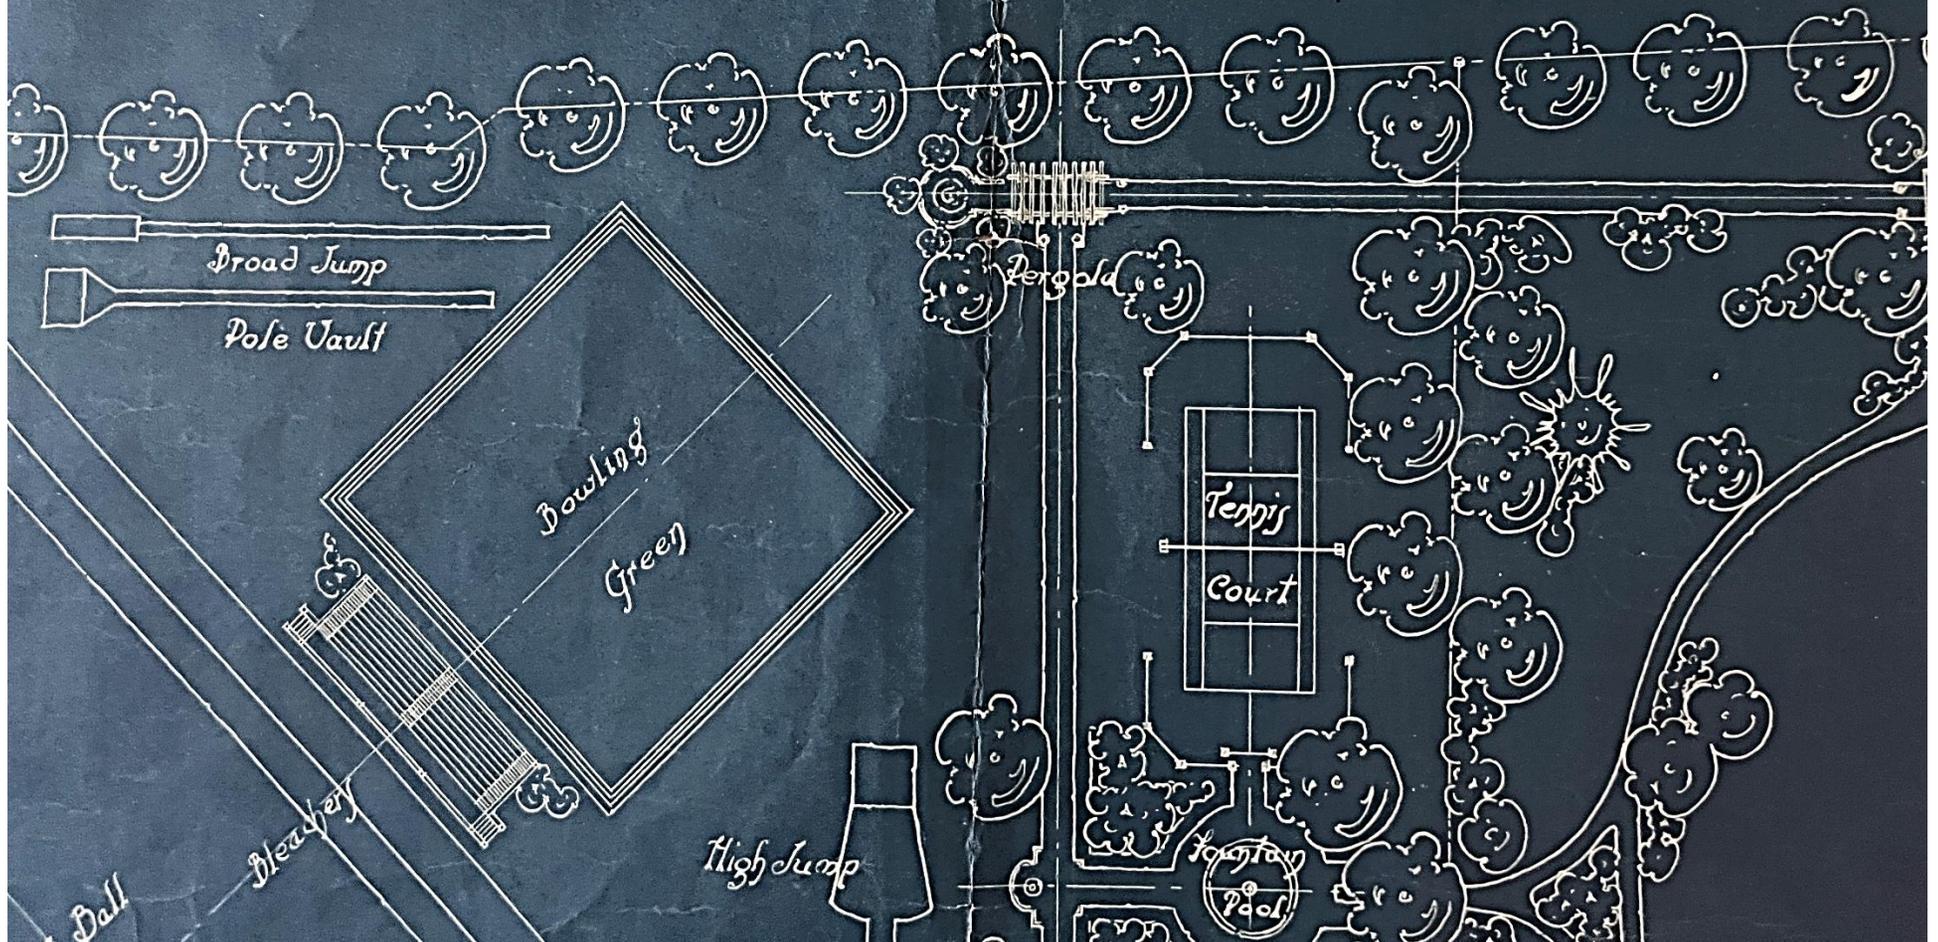




Picnic Lawn

Lower Lawn

Tennis
Court

Grange Hall

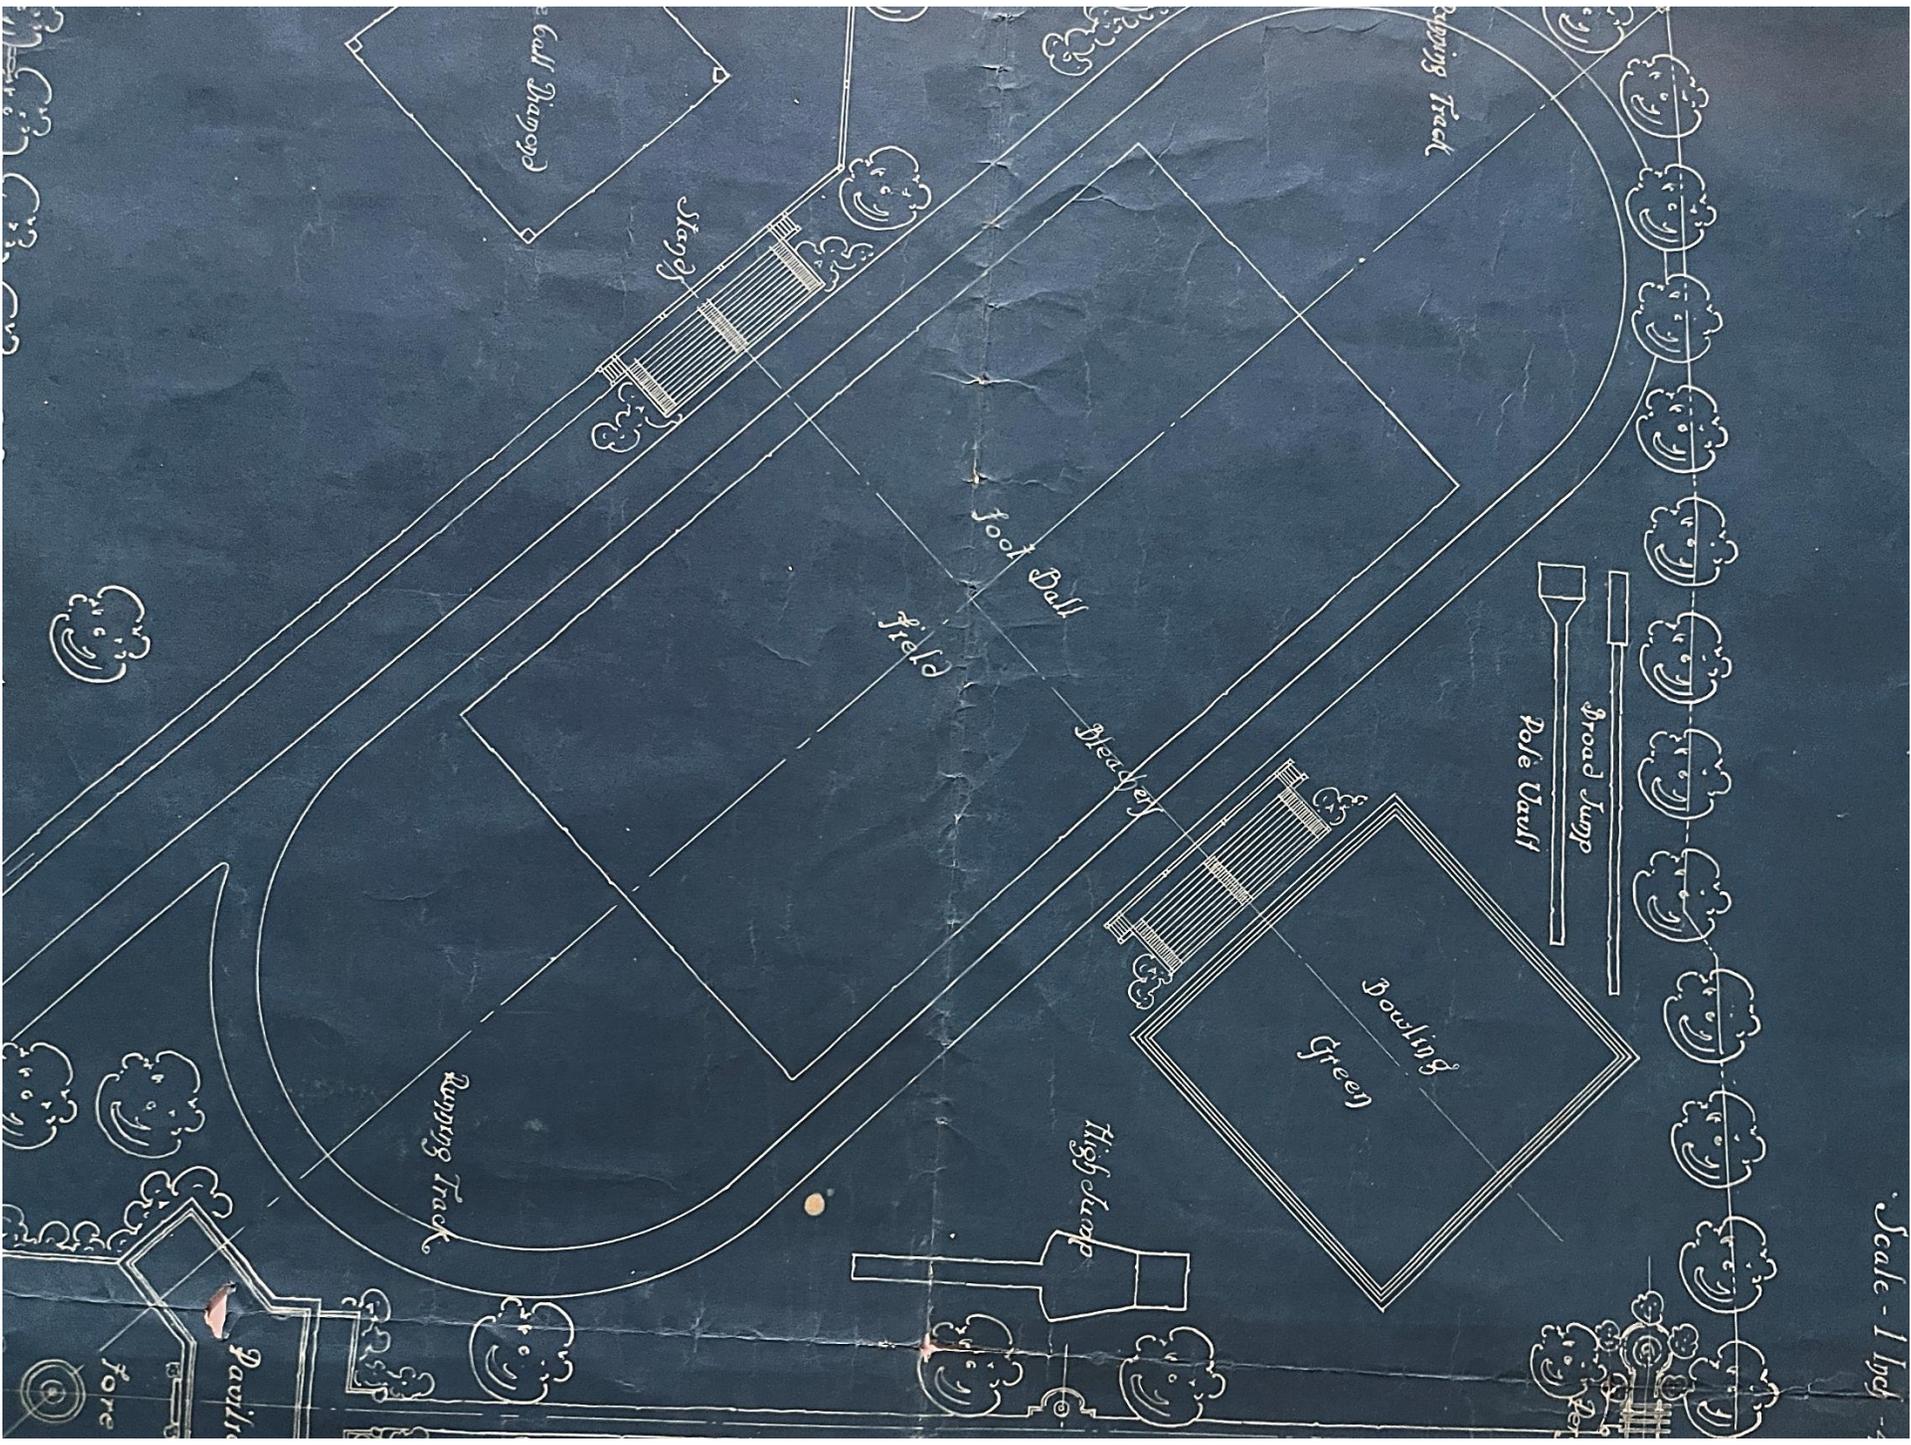

Goal

Goal

Running Track

Football Field

Goal

Broad Jump
Pole Vault

Bowling Green

High Jump

Running Track

Pavilion

Fore

Scale - 1 Inch



